


CONSTRUCTION FLOOR PLAN LEGEND

	EXISTING WALL
	FACE BRICK WALL
	CMU WALL
	METAL STUD FRAMED PARTITION
	PARTITION TYPES, SEE A10 SERIES SHEETS
	NEW DOOR
	EXISTING DOOR
	PROJECTION SCREEN AND MOUNTING SYSTEM, WALL-MOUNTED UNO
	MARKER BOARD
	TACK BOARD
	'B12' ALUMINUM GLAZING TAG
	'RS' ROLLER SHADES
	'WG' WINDOW GUARD
	FIRE EXTINGUISHER CABINET, SEE G-SERIES SHEETS
	EXPANSION JOINT COVER, PROVIDE FIRE BARRIER AT RATED LOCATIONS, EXTERIOR TO INCLUDE SECONDARY SEAL, TYPICAL

- CONSTRUCTION FLOOR PLAN GENERAL NOTES**
- SEE STRUCTURAL DRAWINGS AND SCHEDULES FOR MASONRY WALL REINFORCEMENT AND/OR GROUTING REQUIREMENTS.
 - SEE ENLARGED DETAILS AND ENLARGED PLANS FOR ADDITIONAL INFORMATION.

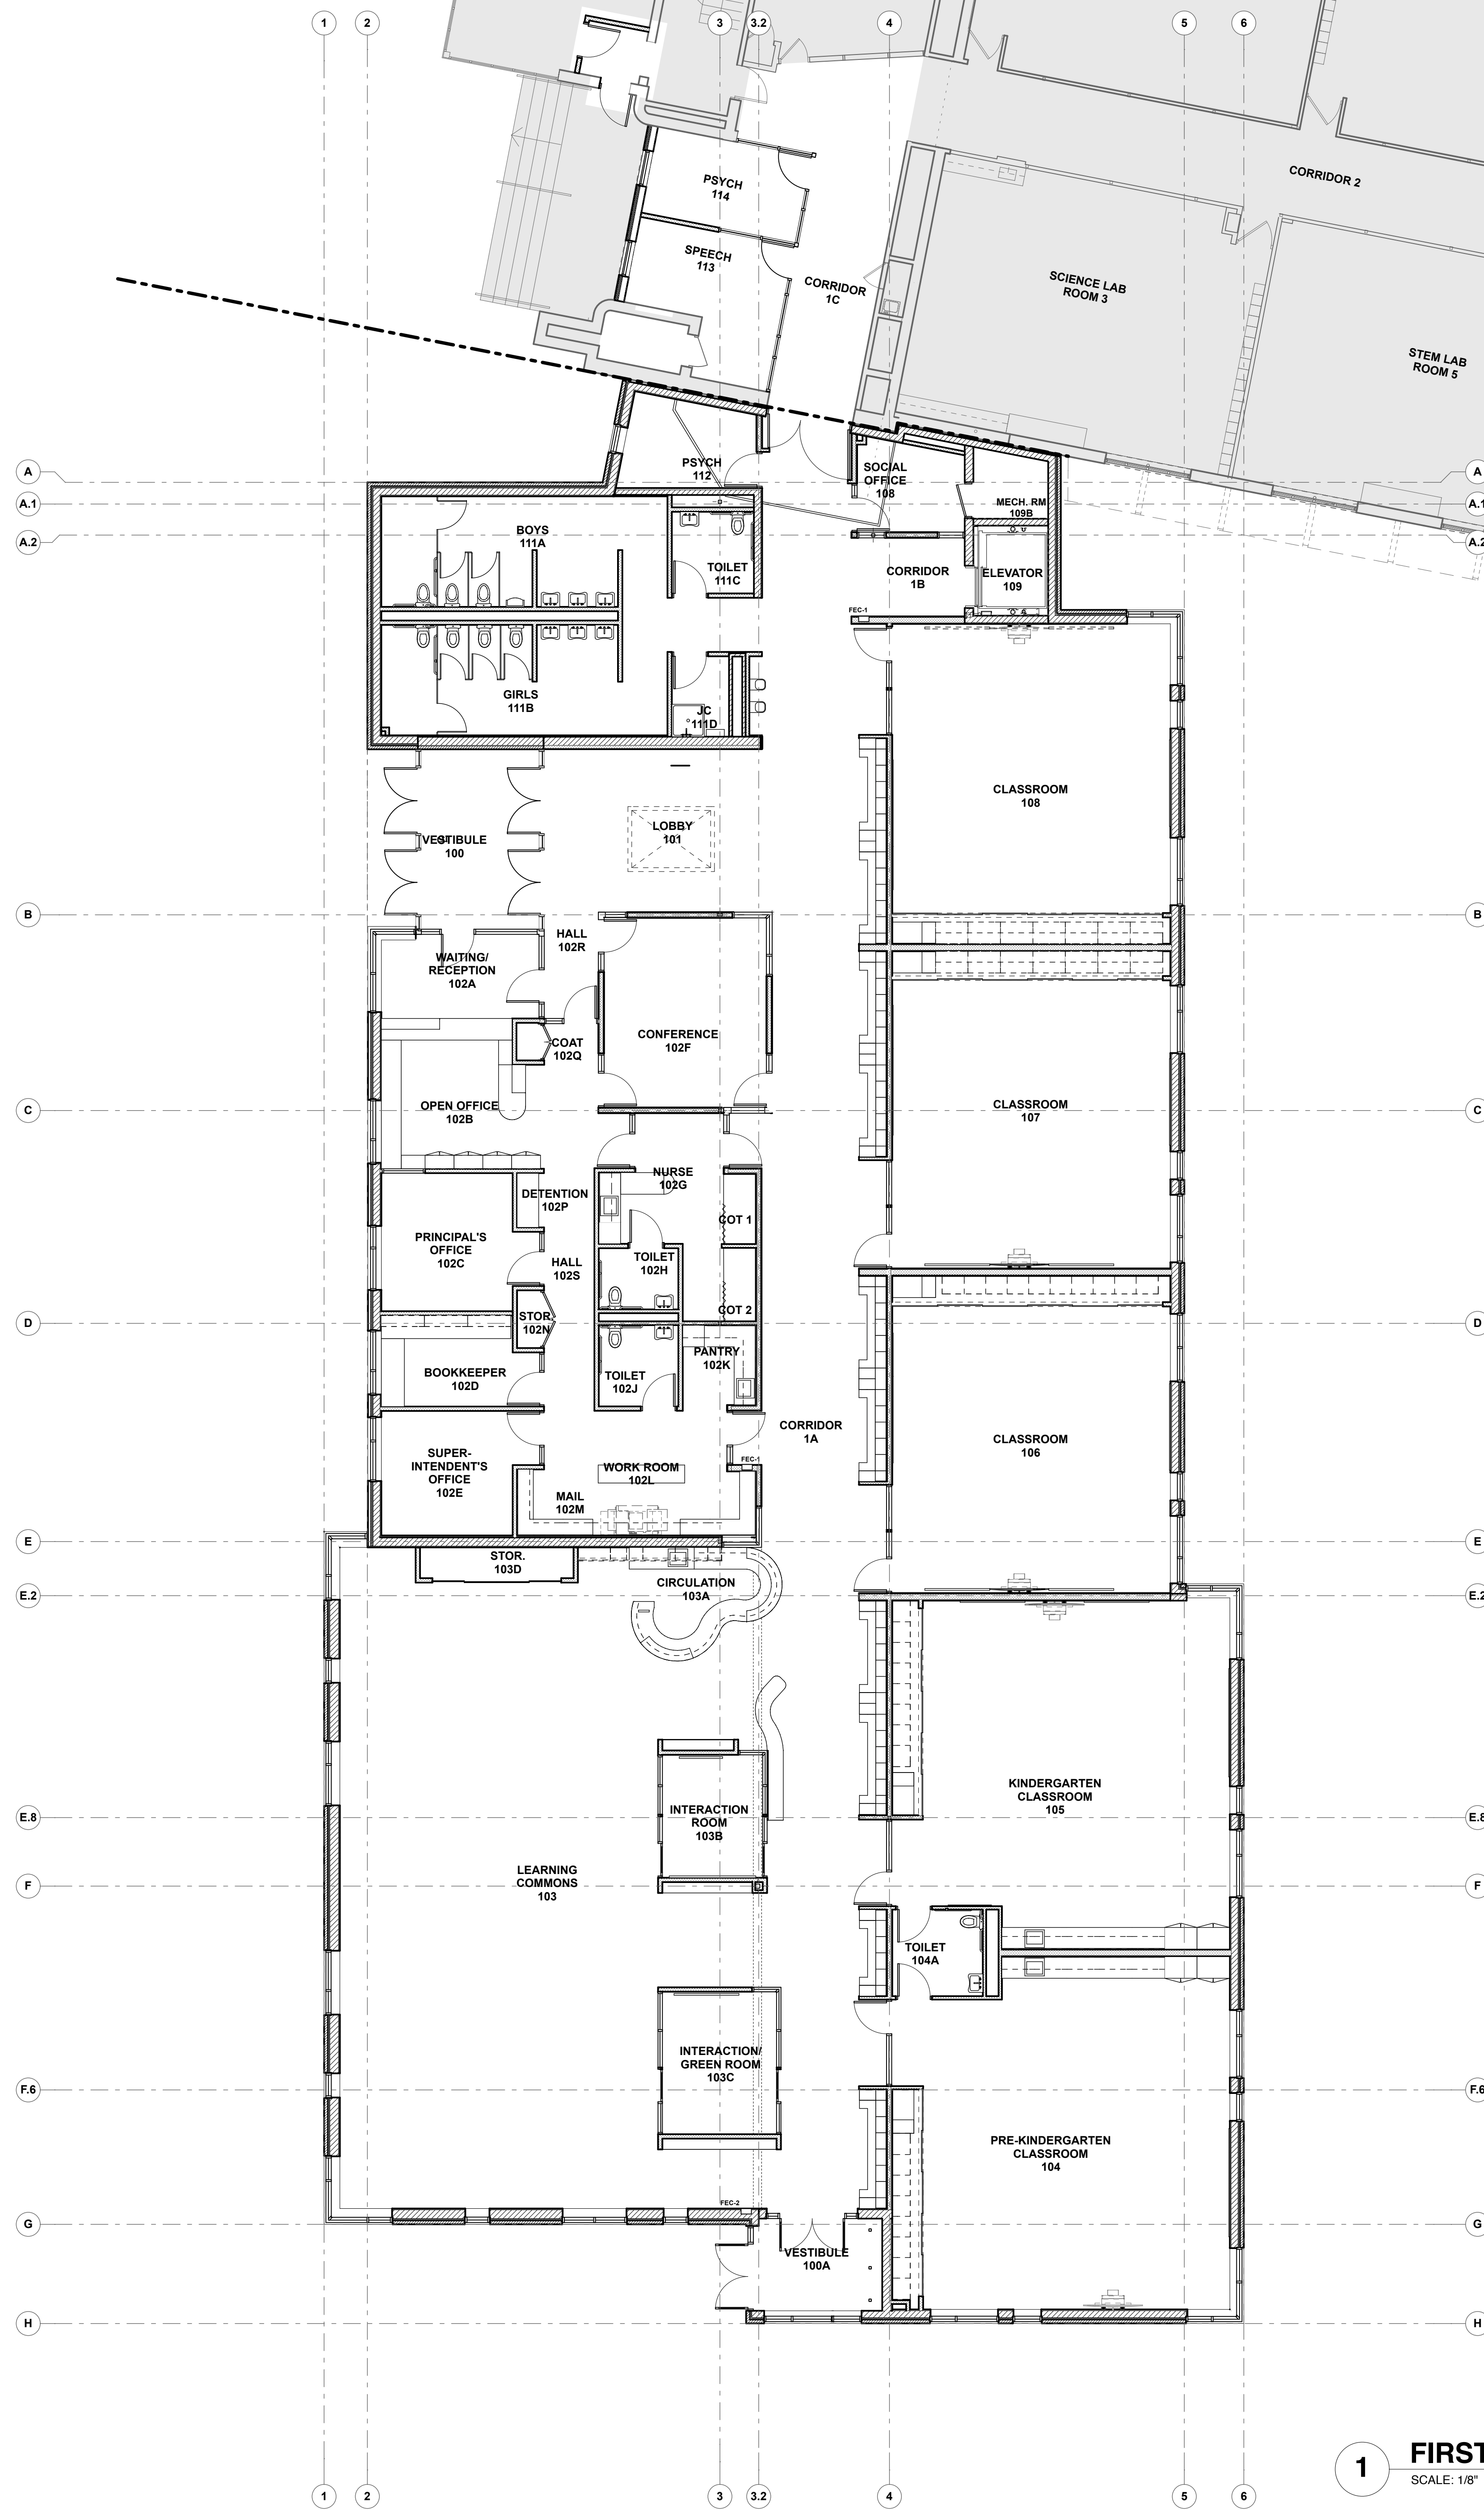

KEY PLAN

SCOPE DOCUMENT

This drawing is one drawing within a complete set of documents and shall not be considered separately from the Drawings as a whole. The Drawings indicate the general scope of the project in terms of architectural design concept, the dimensions of the building, the major architectural elements and the type of structural, mechanical, and electrical systems. As Scope Documents, the Drawings do not necessarily indicate or describe all work required for full performance and completion of the requirements of the Construction Documents. On the basis of the general scope indicated or described, the Contractor shall furnish all items required for the proper execution and completion of the Work.

Copyright Notice. Copyright ©2016 by STR Partners LLC. This information in this document is the intellectual property of STR Partners LLC. It is intended solely for use by the "Client" during only this specific project. Reproduction of any portion of this document for any purpose other than for its intended use is not permitted without specific written permission of STR Partners LLC.

PROJECT
ADDITION AND RENOVATION TO GRASS LAKE SCHOOL
 26177 W. GRASS LAKE ROAD
 ANTIOCH, IL 60002

GRASS LAKE SCHOOL DISTRICT 36
 26177 W. GRASS LAKE ROAD
 ANTIOCH, IL 60002

CLIENT PROJECT NUMBER
STR PROJECT NUMBER
16009

DRAWING DATES

NUMBER	DATE	COMMENTS
1	Aug. 26, 2016	ISSUE FOR DD PRICING
2	Oct. 07, 2016	ISSUE FOR 50% CD REVIEW
3	Oct. 28, 2016	ISSUE FOR 75% CD REVIEW
4	Nov. 18, 2016	ISSUE FOR 90% CD REVIEW
5	Dec. 16, 2016	ISSUE FOR 100% CD REVIEW

DRAWING TITLE
FIRST FLOOR PLAN

SHEET NUMBER
A1.1

1 FIRST FLOOR PLAN
 SCALE: 1/8" = 1'-0"

Actual size by hand for 1/8" = 1'-0"
 0"IN 1"IN 2"IN

IN-PROGRESS
NOT FOR CONSTRUCTION
 12/16/16