
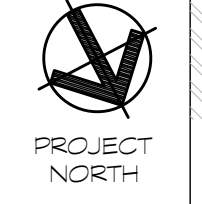


HINSDALE SECOND FLOOR PLAN
SCALE 1/8" = 1'-0"

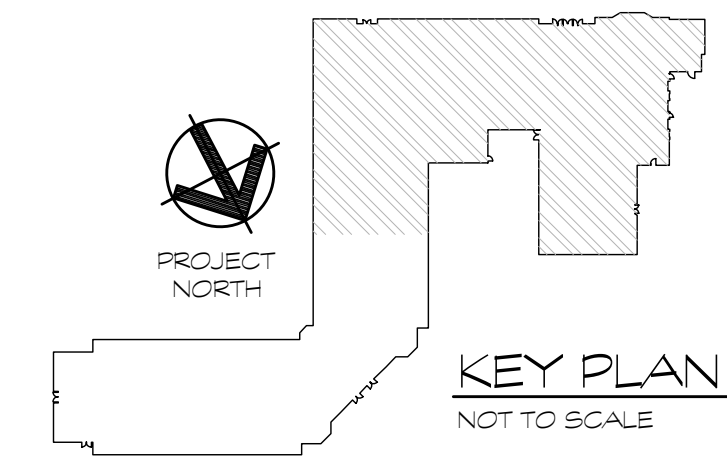

KEY PLAN
NOT TO SCALE

Project Title:
Hinsdale Elementary School

15 Hinsdale Ave.
Winsted, Connecticut 06098



SILVER / PETRUCCELLI + ASSOCIATES
Architects / Engineers / Interior Designers

3190 Whitney Avenue, Hamden, CT 06518-2340
Tel. 203 230 9007 Fax. 203 230 8247
silverpetrucci.com

Revision:	Description:	Date:	Revised By:

Drawing Title:

Date: NOVEMBER 9, 2018
Scale: AS NOTED
Drawn By: DAP
Project Number: 18-223

Drawing Number:

SD4