


V:\2156\active\215611903\civil\drawing\archive\2017-1-14_informational Site Plan\215600235-X02_informational Site Plan.dwg
2017/1/14 3:00 PM By: Nurse, Vanessa

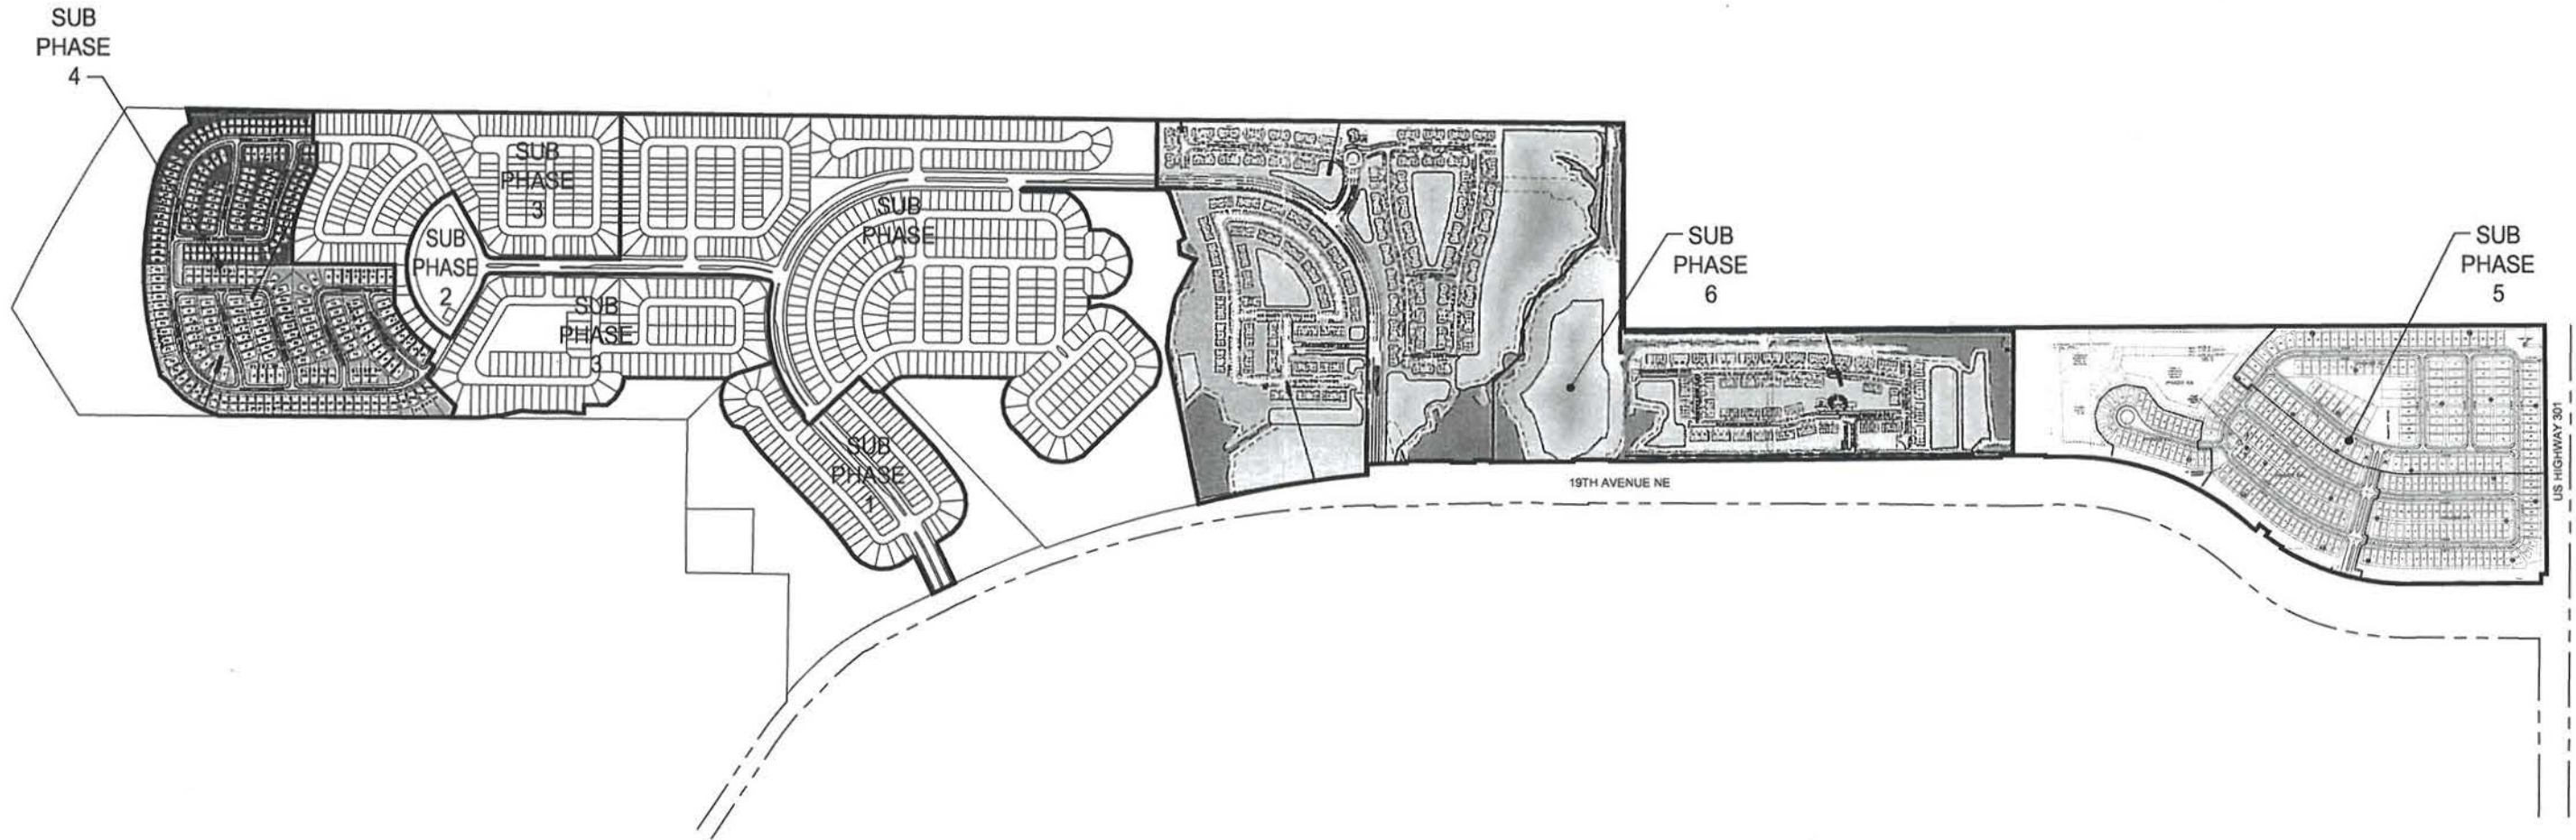

0 250' 500' 1000'
SCALE: 1" = 1000'



November 2017
215611903



Stantec Consulting Services Inc.

777 S. Harbour Island Blvd, Suite 600
Tampa, Florida 33602 Tel. 813.223.9500
Fax. 813.223.0009

Certificate of Authorization #27013 FL Lic. # LC-C000170

The Contractor shall verify and be responsible for all dimensions. DO NOT scale the drawing - any errors or omissions shall be reported to Stantec without delay. The Copyrights to all designs and drawings are the property of Stantec. Reproduction or use for any purpose other than that authorized by Stantec is forbidden.

Client/Project

CYPRESS CREEK CDD

CYPRESS CREEK COMMUNITY DEVELOPMENT DISTRICT

Drawing No.

X02

Title

INFORMATIONAL SITE PLAN/
PHASING PLAN