
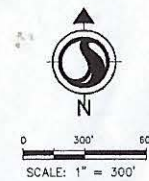


LEGEND

- CDD BOUNDARY
- CONTROL STRUCTURE
- POND BANK MAINTENANCE
- LANDSCAPE MAINTENANCE

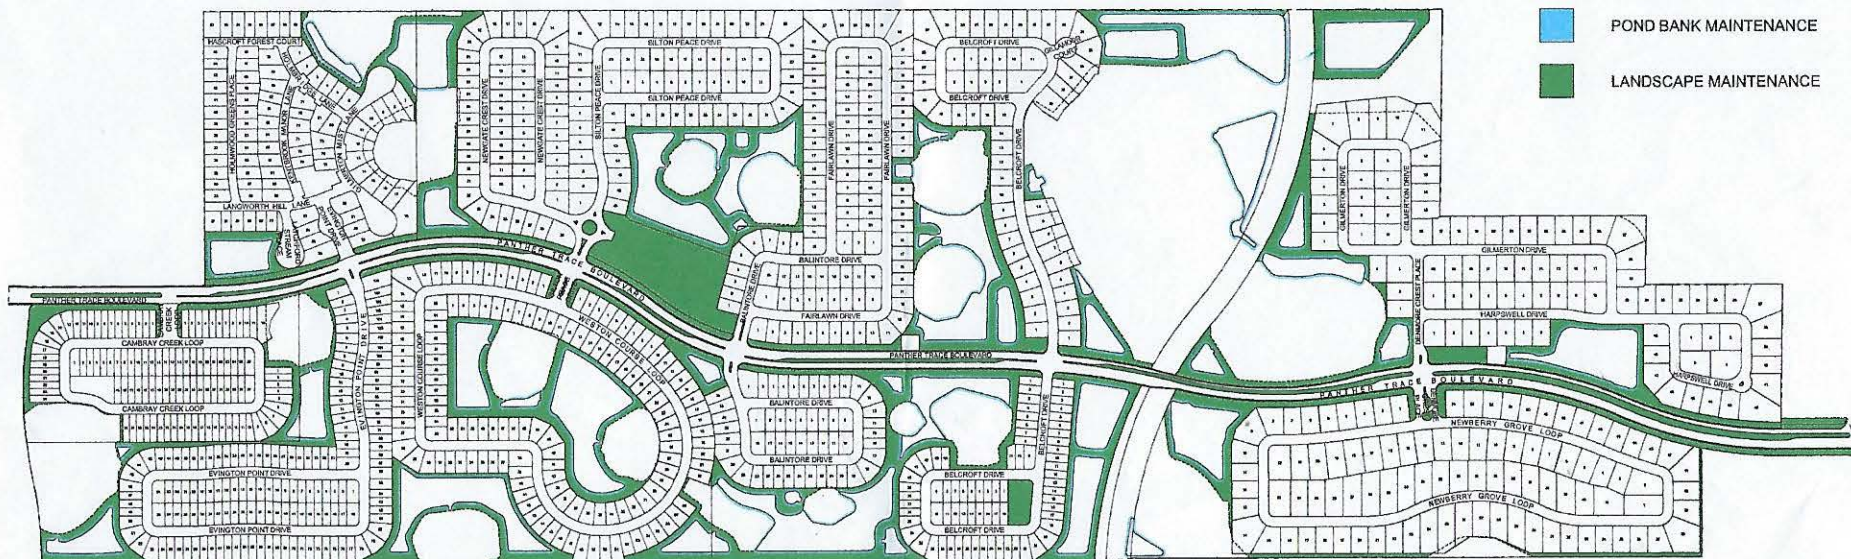

X:\3154\Drawings\215600245\Drawings\215600245.dwg, Date Plotted: 12/13/13, Plotter: HP DesignJet 2450, Plot Scale: 1"=300', Plot Date: 12/13/13, Plot Time: 10:00 AM

Revision	By	Appd.	TYAWJDD	Issued	By	Appd.	TYAWJDD

Permit-Seal

Consultants



Stantec
 Stantec Consulting Services Inc.
 2026 North 20th Street
 Tampa, Florida 33609 Tel: 813.223.9500
 www.stantec.com Fax: 813.223.0007
 Certificate of Authorization #27013
 FL LIC. # LC-C000170

The Contractor that verify and be responsible for all dimensions. DO NOT scale the drawing - any errors or omissions shall be reported to the architect without delay. The copyright is all designs and drawings are the property of Stantec. Reproduction or use for any purpose other than that authorized by Stantec is forbidden.

Client/Project	PANTHER TRACE II CDD
	PANTHER TRACE II
File Name:	215600245-002-MAINTENANCE MAP
Via	11/13/13
Run	Check
Digit.	TYAWJDD

Title	MAINTENANCE MAP		
Project No.	Scale	1" = 300"	
215600245			
Drawing No.	Sheet	Revision	
X03	1 of 1	0	