


F:\PROJ\2004\24018\EDWG\EXHIBITM.DWG

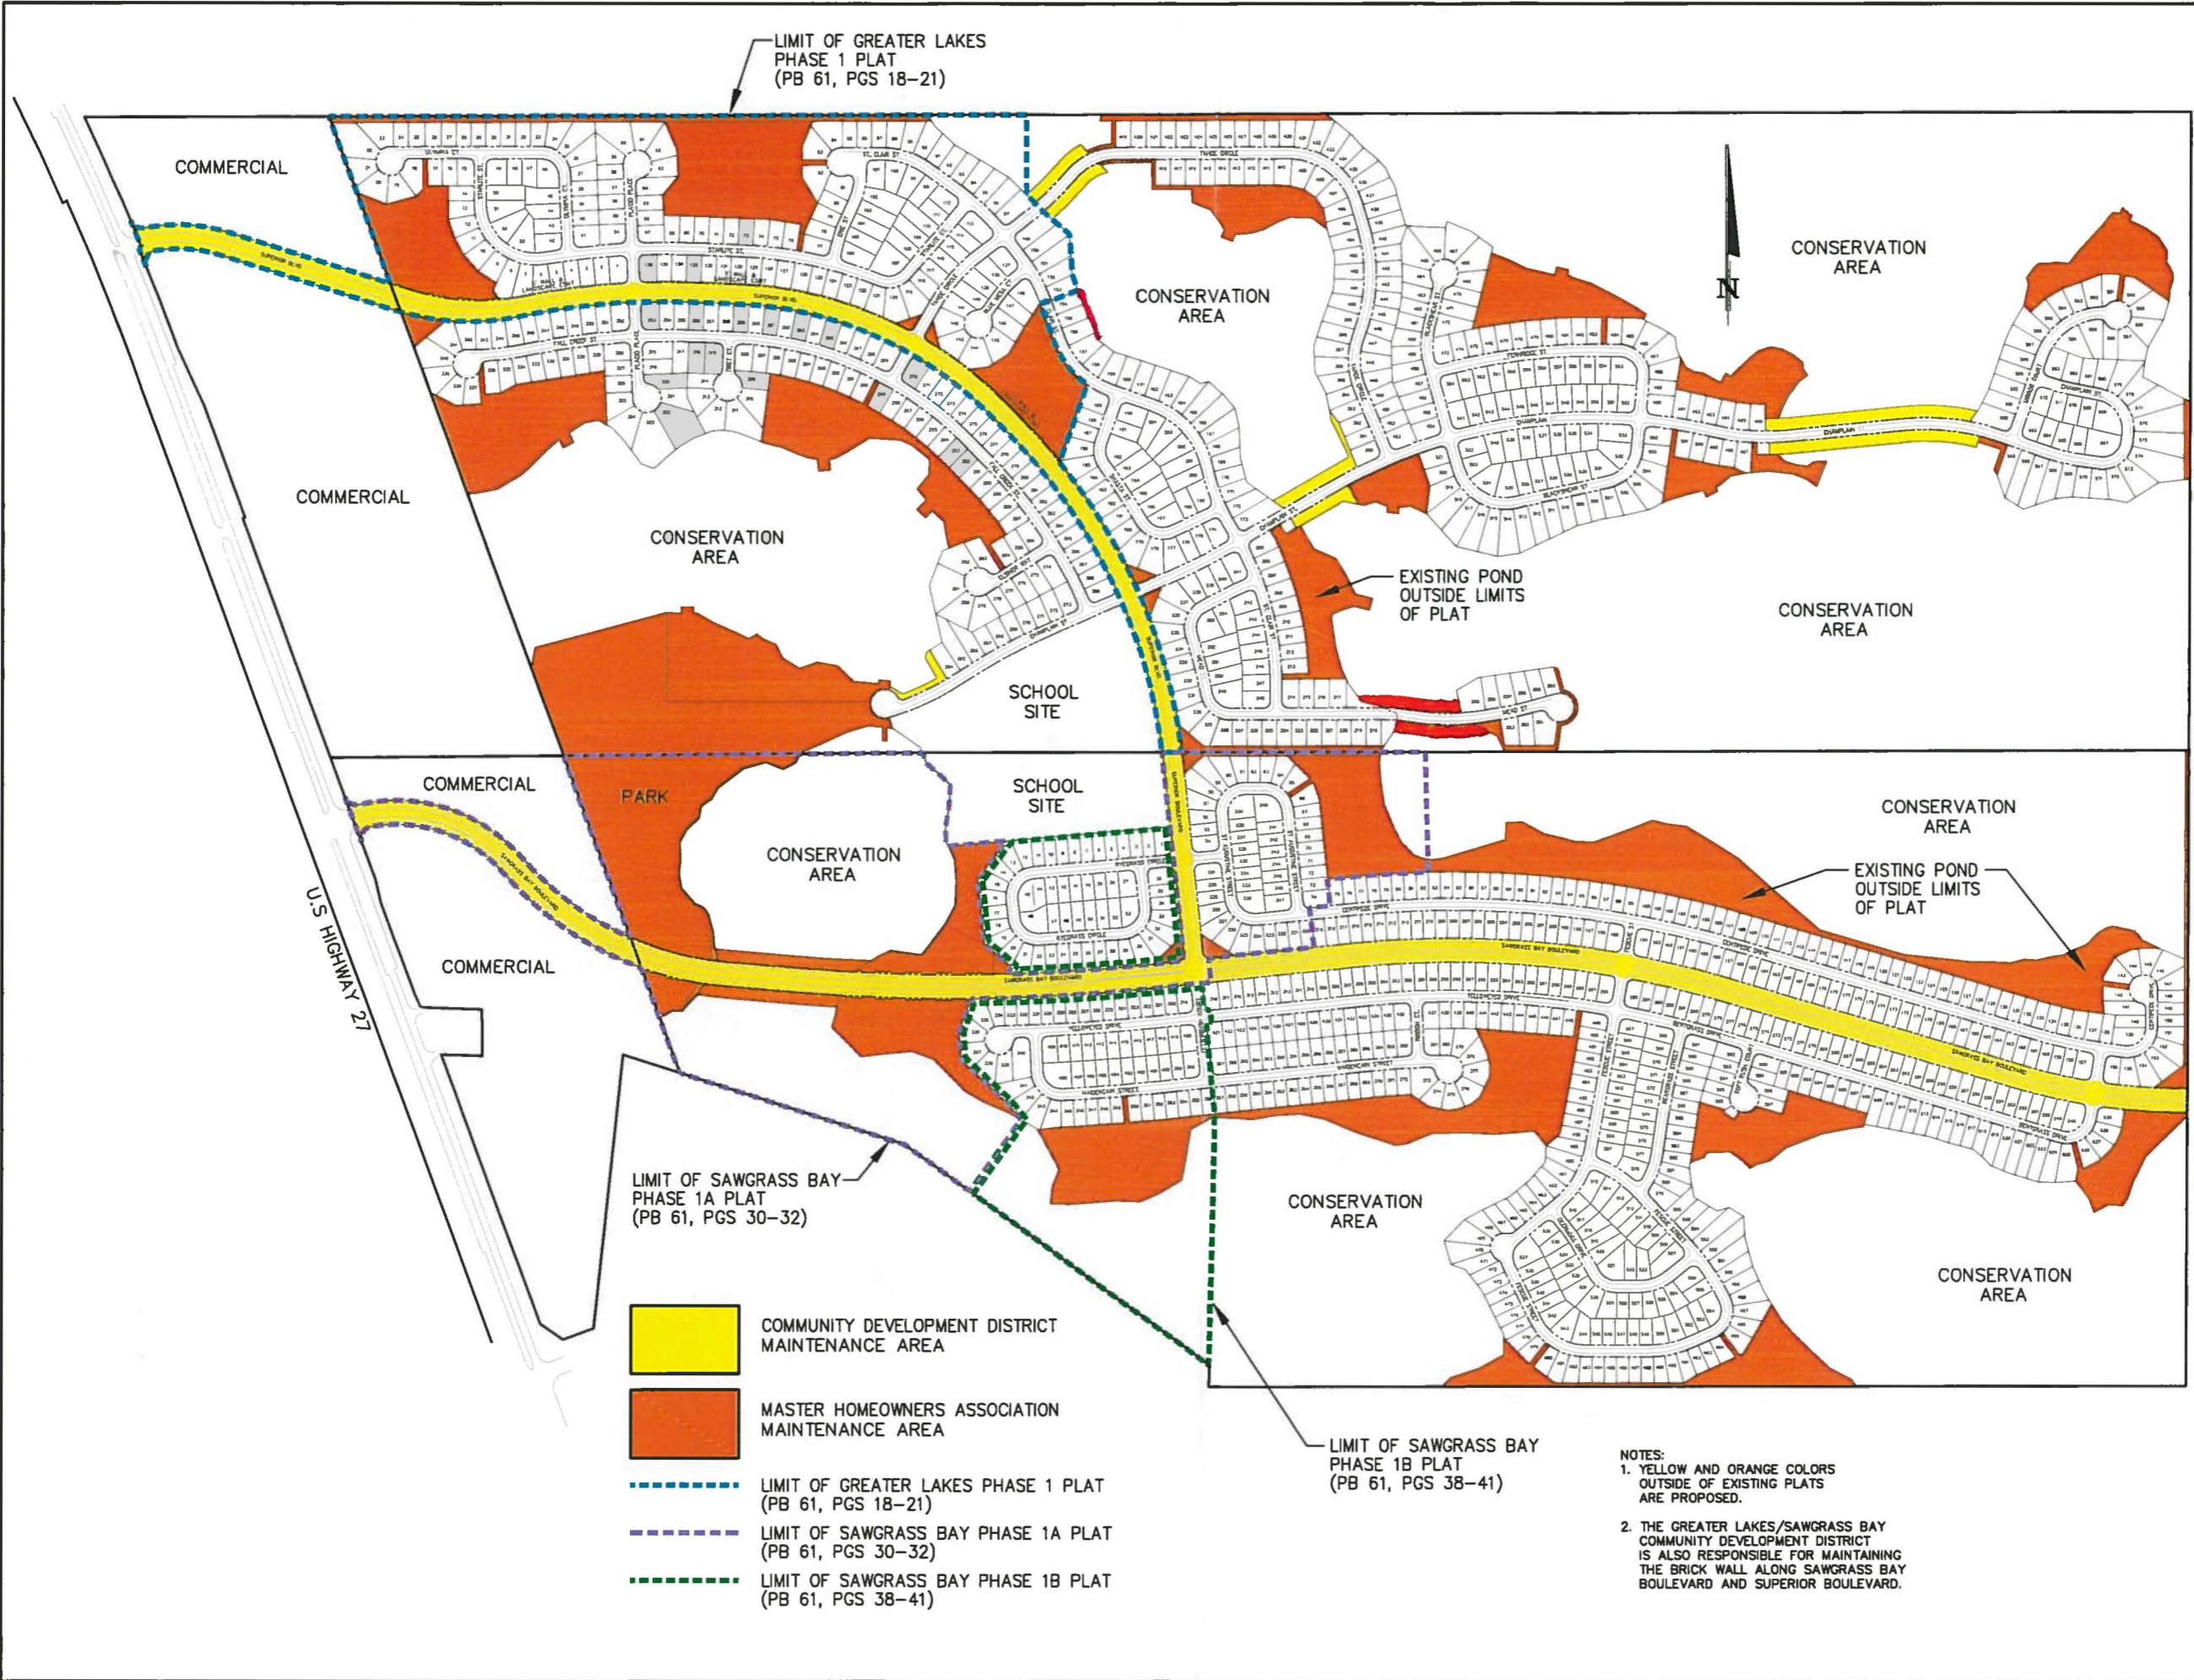

SAWGRASS BAY/GREATER LAKES

LAKE COUNTY, FLORIDA

ROAD & POND MAINTENANCE AREAS

DONALD W. MCINTOSH ASSOCIATES, INC.
ENGINEERS PLANNERS SURVEYORS
 2200 PARK AVENUE NORTH, WINTER PARK, FLORIDA 32789 (407) 644-4068



DESIGNED BY: JMF	APPROVED BY: JMF	SCALE: NTS	JOB NUMBER: 24018
DATE: MARCH, 2009	DATE: MARCH, 2009		
DRAWN BY: CWG			
DATE: MARCH, 2009			