


1ST STREET SE

S. KELLER AVE.

S. JUNE AVE.

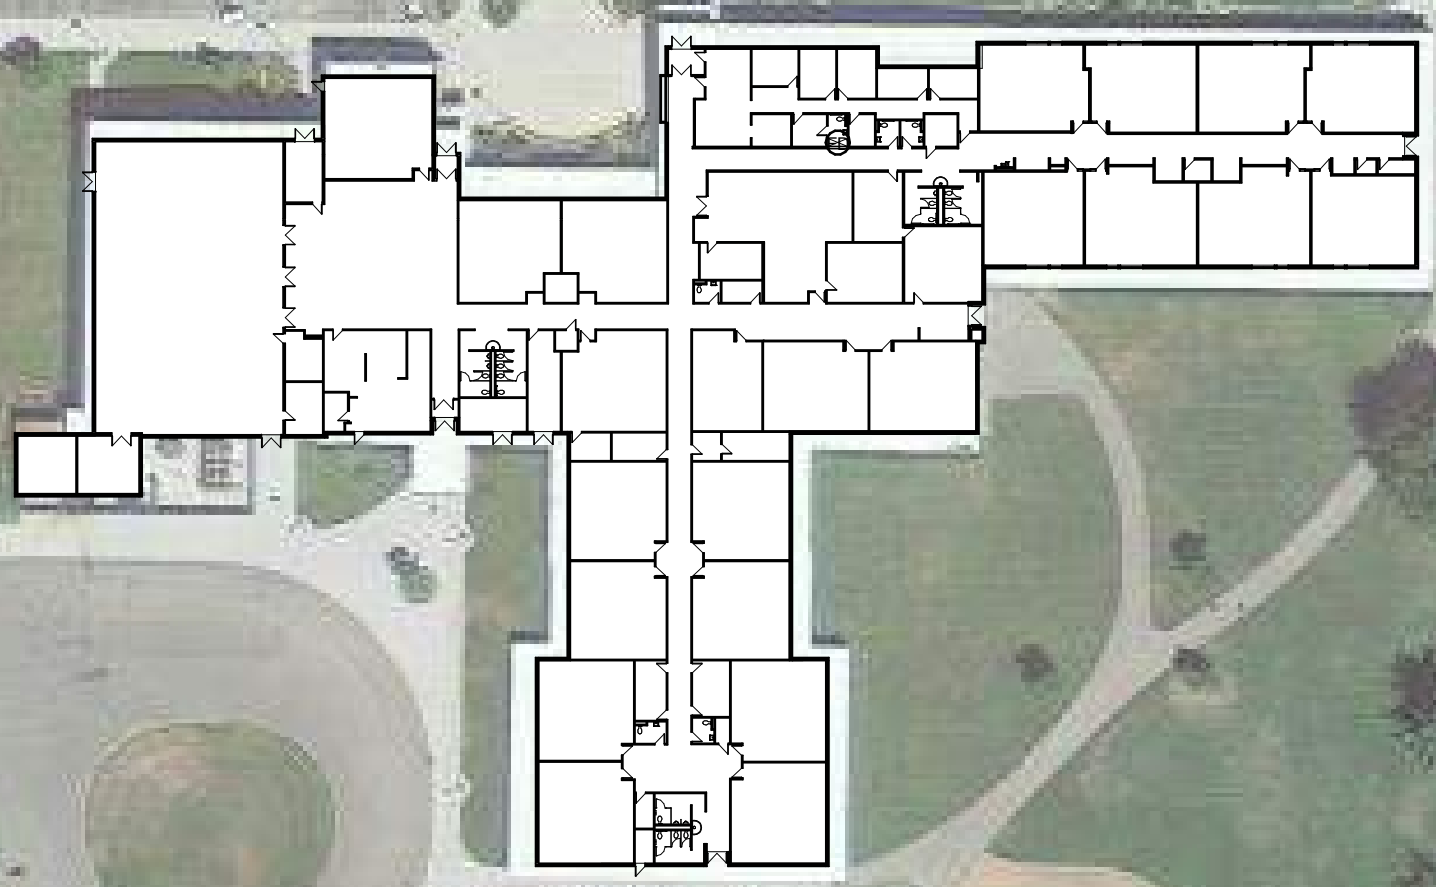

GRANT ELEMENTARY - EXISTING

Scale: 1" = 60'-0"

	NAC ARCHITECTURE nacarchitecture.com	NACNO 111-18016
		DATE 03-09-2018
		1203 WEST RIVERSIDE AVE SPOKANE WA 99201 P:509.838.8240

1ST STREET SE

(50) PARKING

(55) PARKING

S. JUNE AVE.

S. KELLER AVE.

REMOVE SIDEWALK

NEW CURB + SIDEWALK

AGGREGATE PROPERTY

NEW SIDEWALK


REMOVE EXISTING BUILDING

NEW CURB ONLY

FIVE CLASSROOM ADDITION

NEW FENCE

NEW SIDEWALK

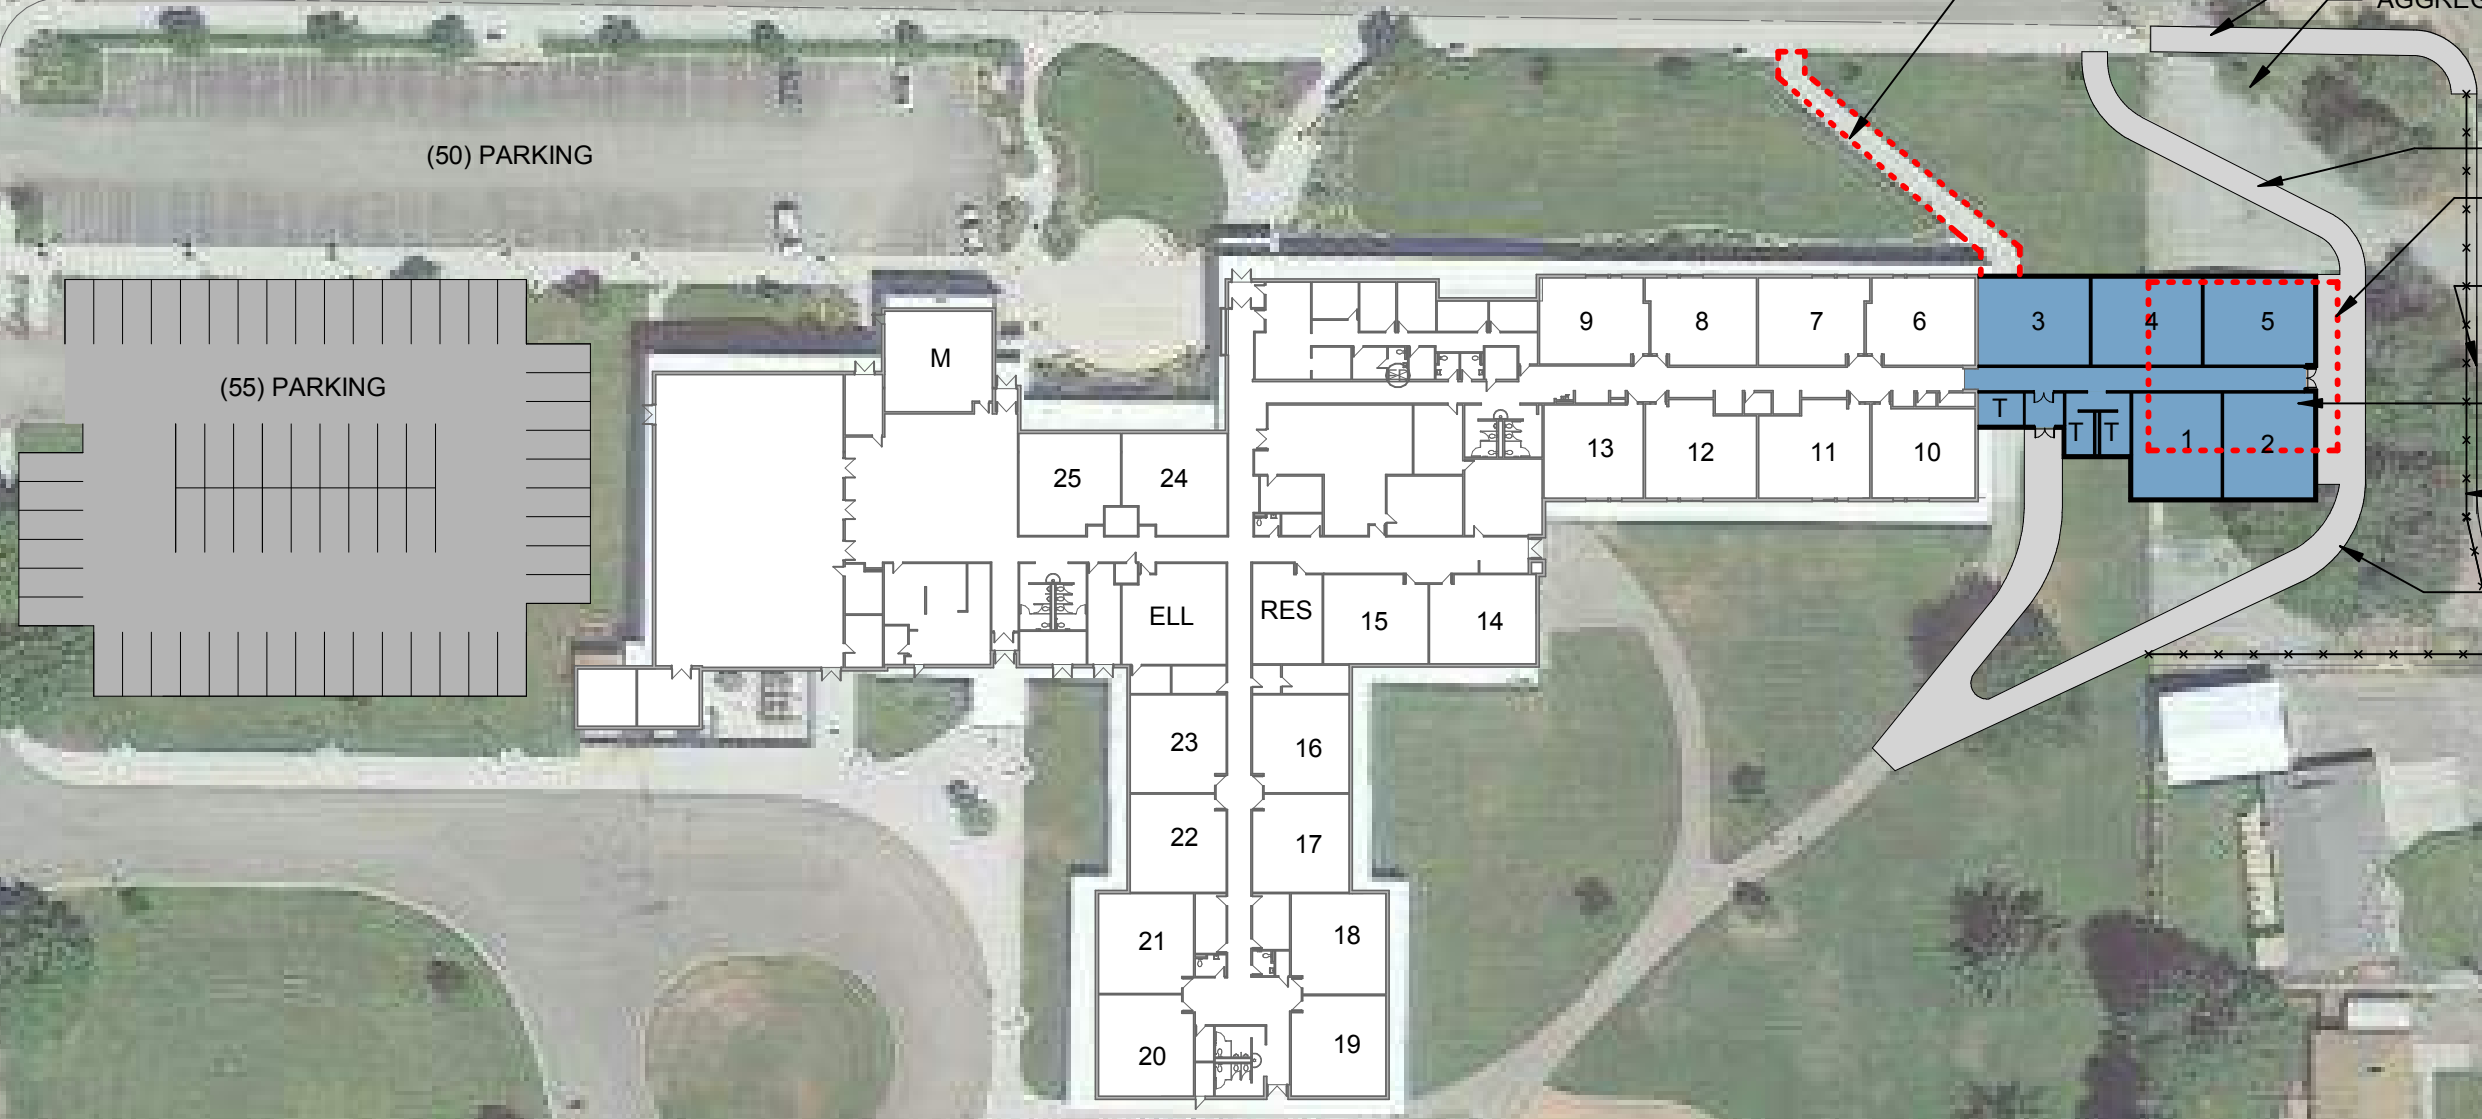

LEGEND

- PHASE 1 DEMO
- EXISTING TO REMAIN
- PHASE 1 ADDITION

N
I

GRANT ELEMENTARY

Scale: 1" = 60'-0"



NAC
ARCHITECTURE
nacarchitecture.com

1203 WEST RIVERSIDE AVE
SPOKANE WA 99201
P:509.838.8240

NACNO 111-18016

DATE 03-09-2018